

DESIGN BY




대전광역시 대흥로 451 4층
T 042.825.2918 F 042.825.3618

PROJECT TITLE

비오케이아트센터
6층 인터리어공사

NOTE

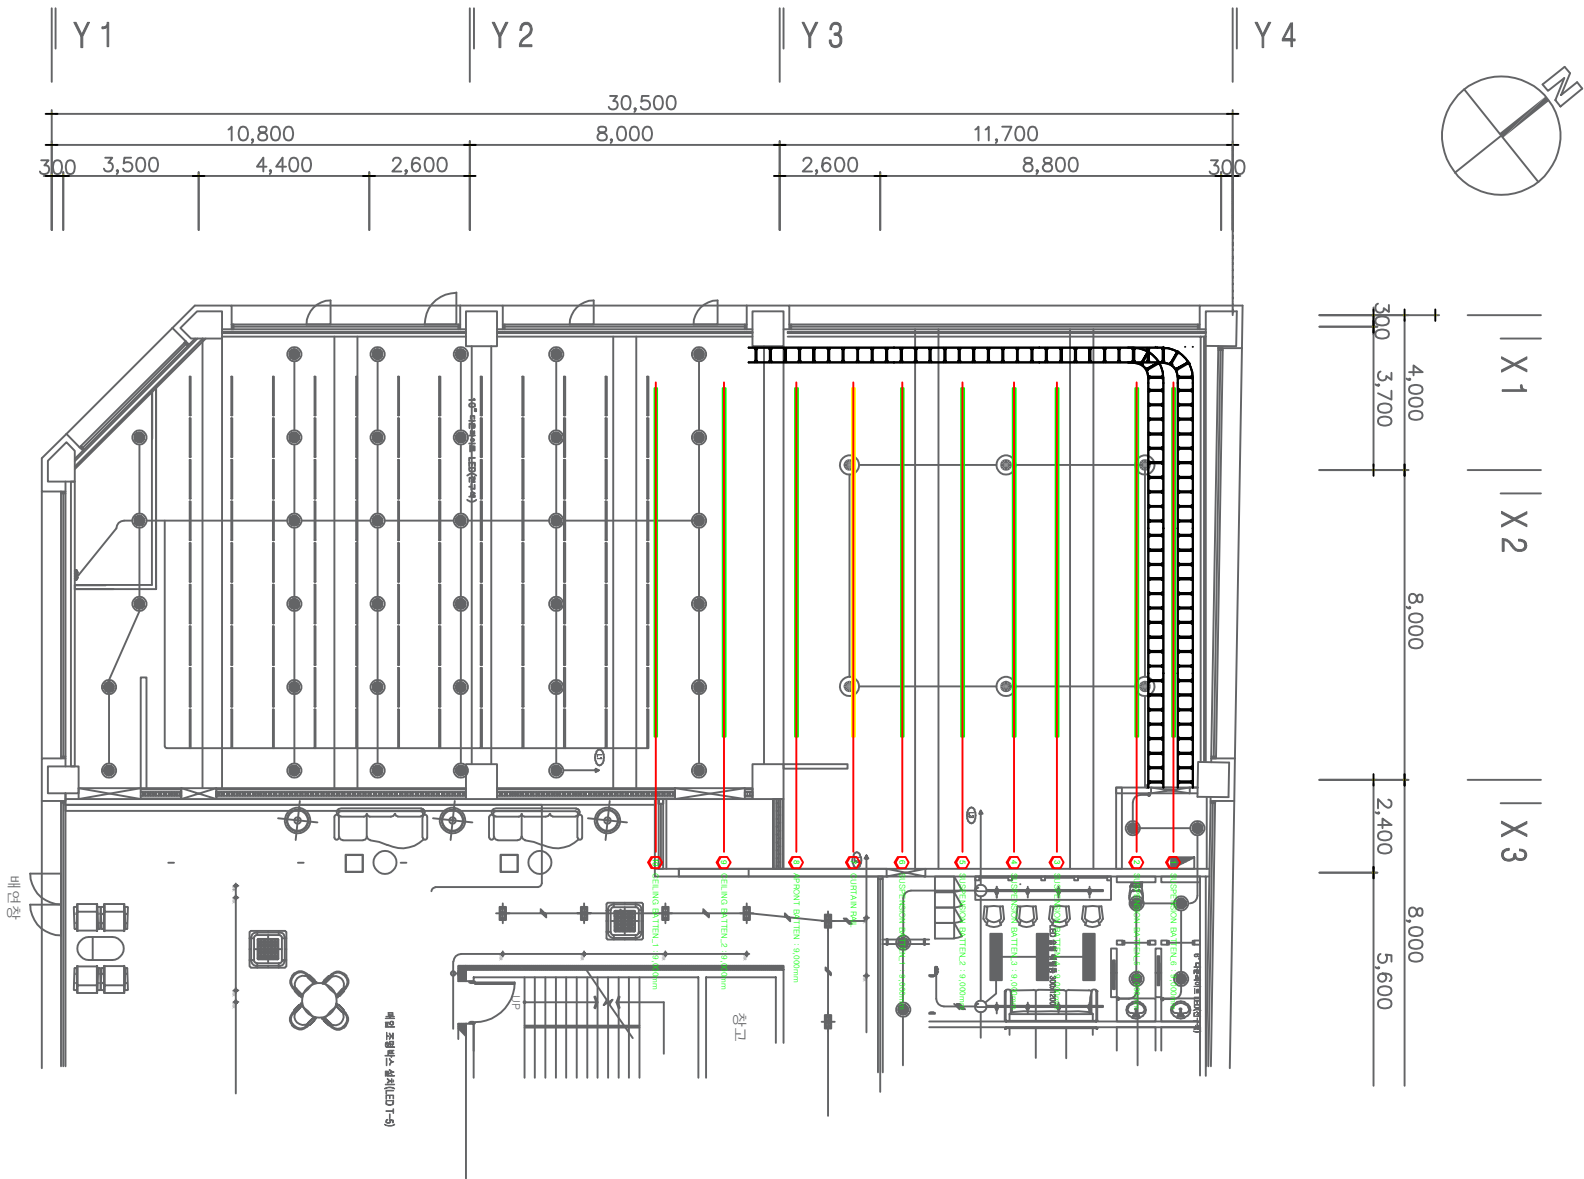

NO.	DESCRIPTION	DATE
1		
2		
3		
4		
5		
6		
7		

APPROVED BY

CHECKED BY

DESIGNED BY

DRAWING BY

SCALE
A 4:4 / 400 A 3:4 / 200

DATE 2010 02

DRAWING TITLE

지상 6F
응답층

DRAWING NO.

SHEET NO.

지상6층 기본면

01

SCALE : 1/200(A3)